


A HEAD/JAMB (SIM)

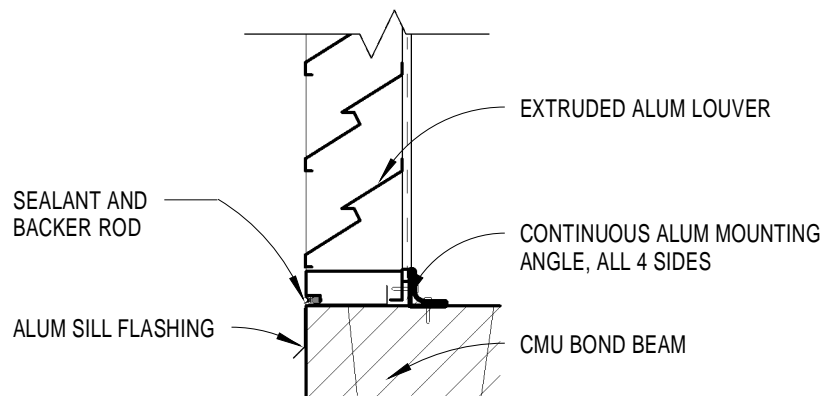

B SILL

6 TYPICAL LOUVER DETAIL
AS-604 1 1/2" = 1'-0"

LEO A DALY

730 Second Avenue South, Suite 1100
Minneapolis, MN 55402-2455 USA
Tel 612-338-8741 Fax 612-338-4840
Project #023-10131-000

PLANNING
ARCHITECTURE
ENGINEERING
INTERIORS
EST. 1915

CONSTRUCT PARKING RAMP DESIGN

JOB NO. 618-820
DRAWN BY: MKM
CHECKED BY: MTR



DATE: 09/04/12
DRAWING: AS-604